

LONGOTON® auf Alu-Unterkonstruktion
 LONGOTON® on aluminium substructure
 LONGOTON® sur ossature en aluminium

LONGOTON® - QF
 FRACTIONNEMENT
 DE L'OSSATURE ALU
 Librement dilatable

Figure 25.1

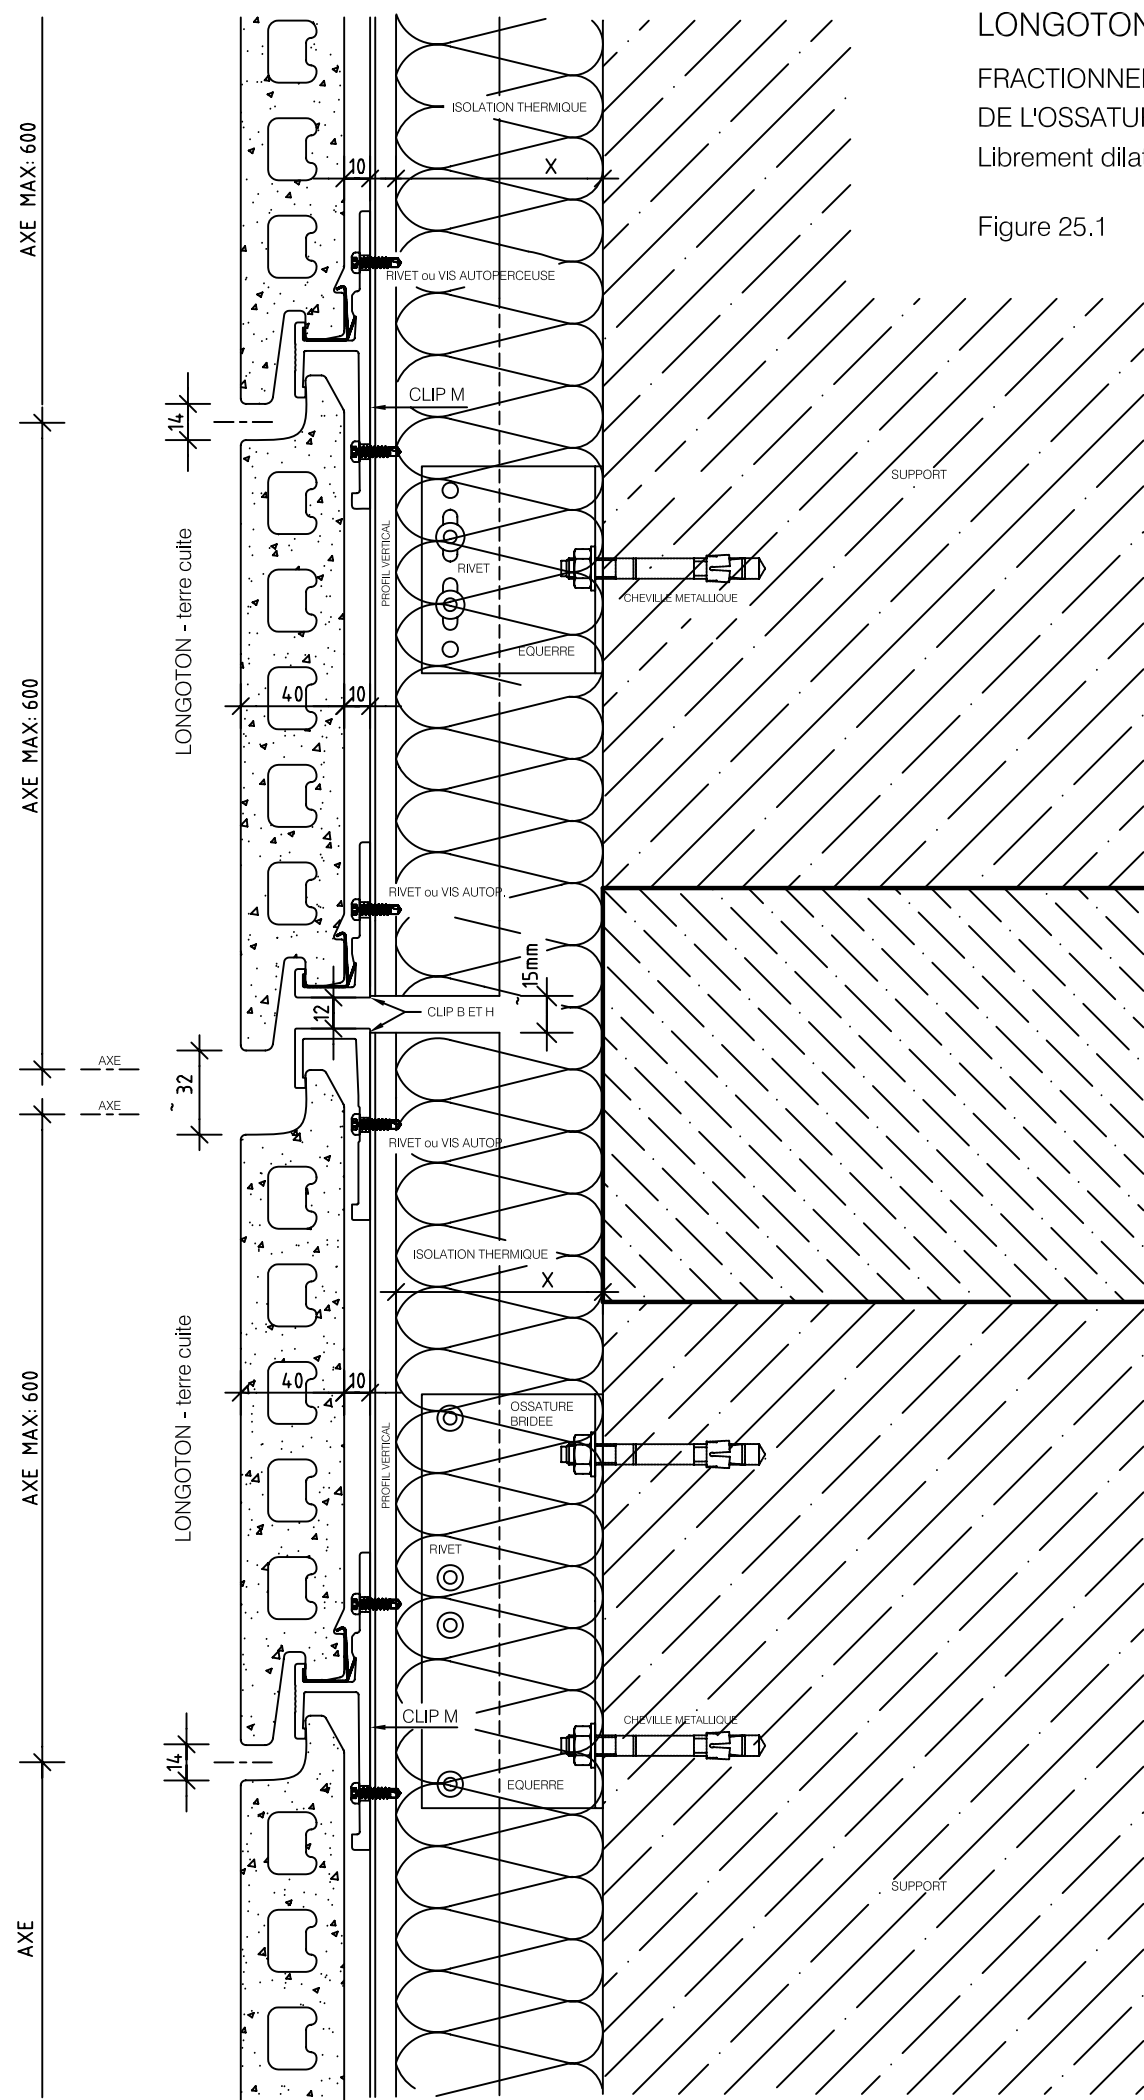


Figure 25.1 14.08.2012