


FASSADE GITTERNETZ  
Stahlrahmen mit Drahtseilen

ANSICHT

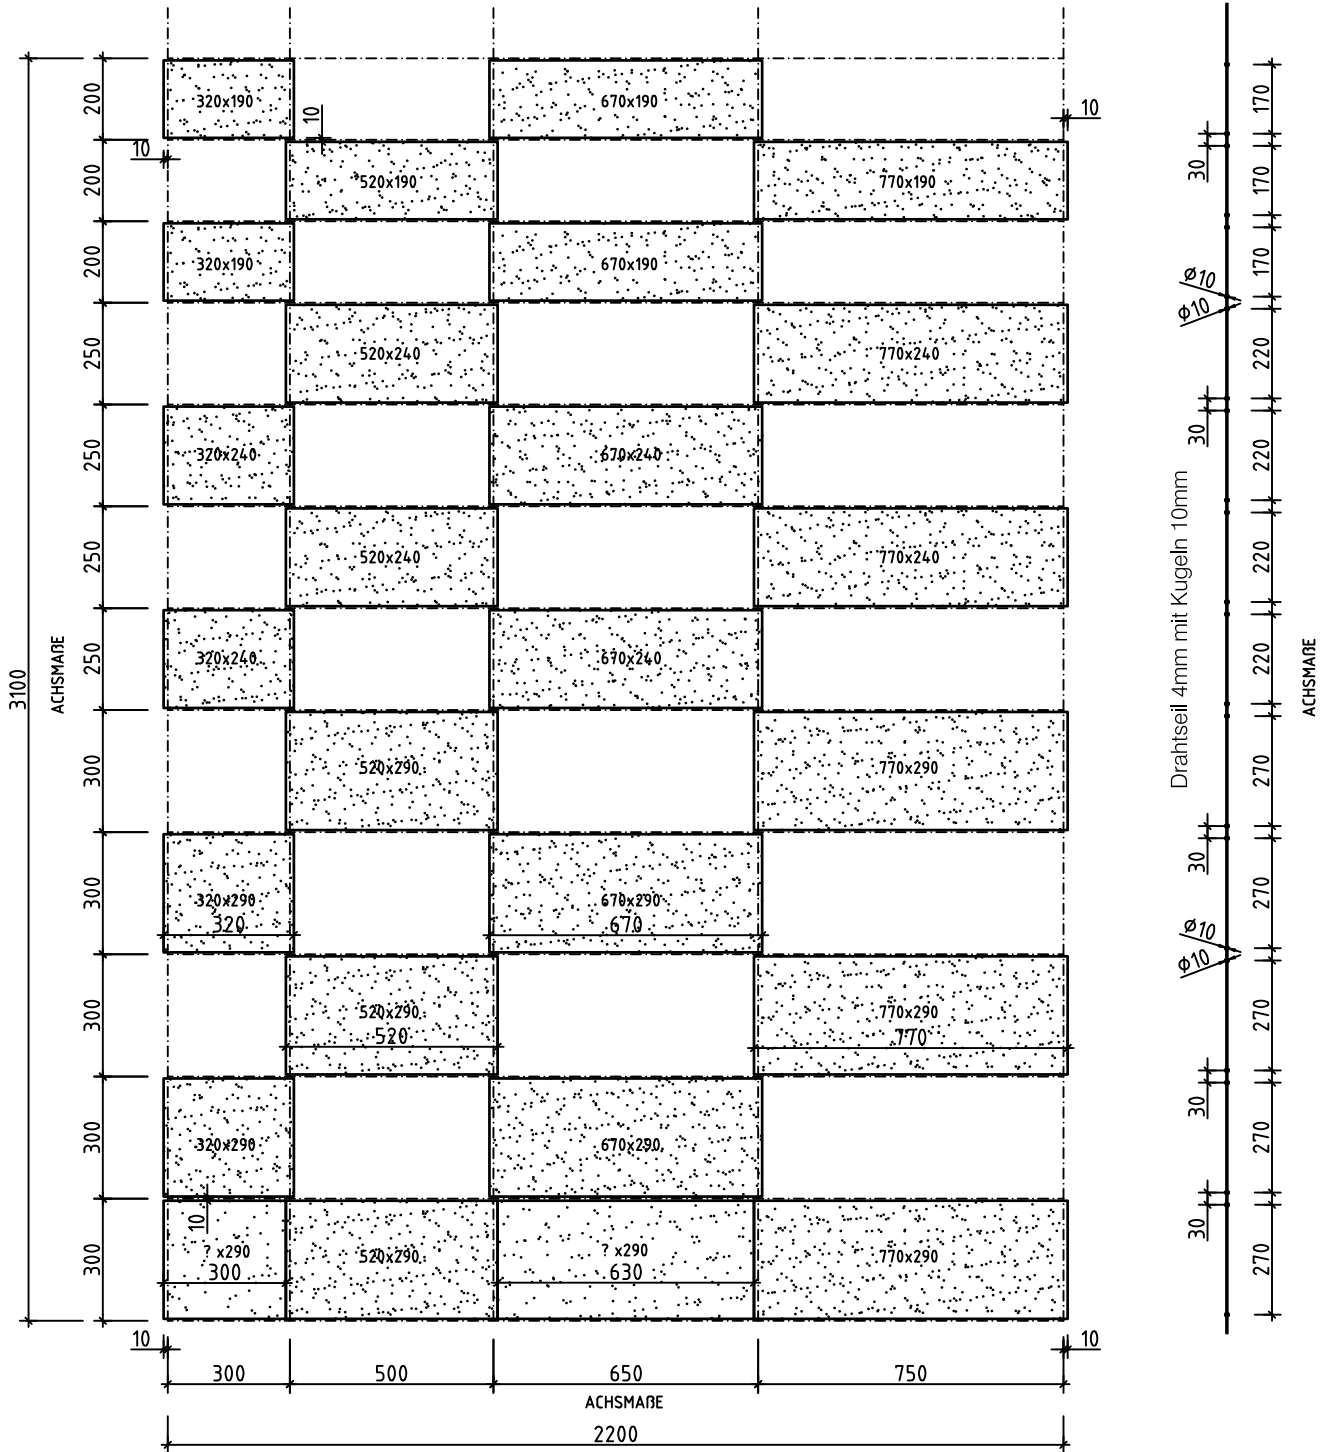

- 2 St Platten 320x190mm
- 1 St Platten 520x190mm
- 2 St Platten 670x190mm
- 1 St Platten 770x190mm

- 2 St Platten 320x240mm
- 2 St Platten 520x240mm
- 2 St Platten 670x240mm
- 2 St Platten 770x240mm

- 3 St Platten 320x290mm
- 3 St Platten 520x290mm
- 3 St Platten 670x290mm
- 3 St Platten 770x290mm